


FIRST FLOOR GROSS AREA = 6,887 SF

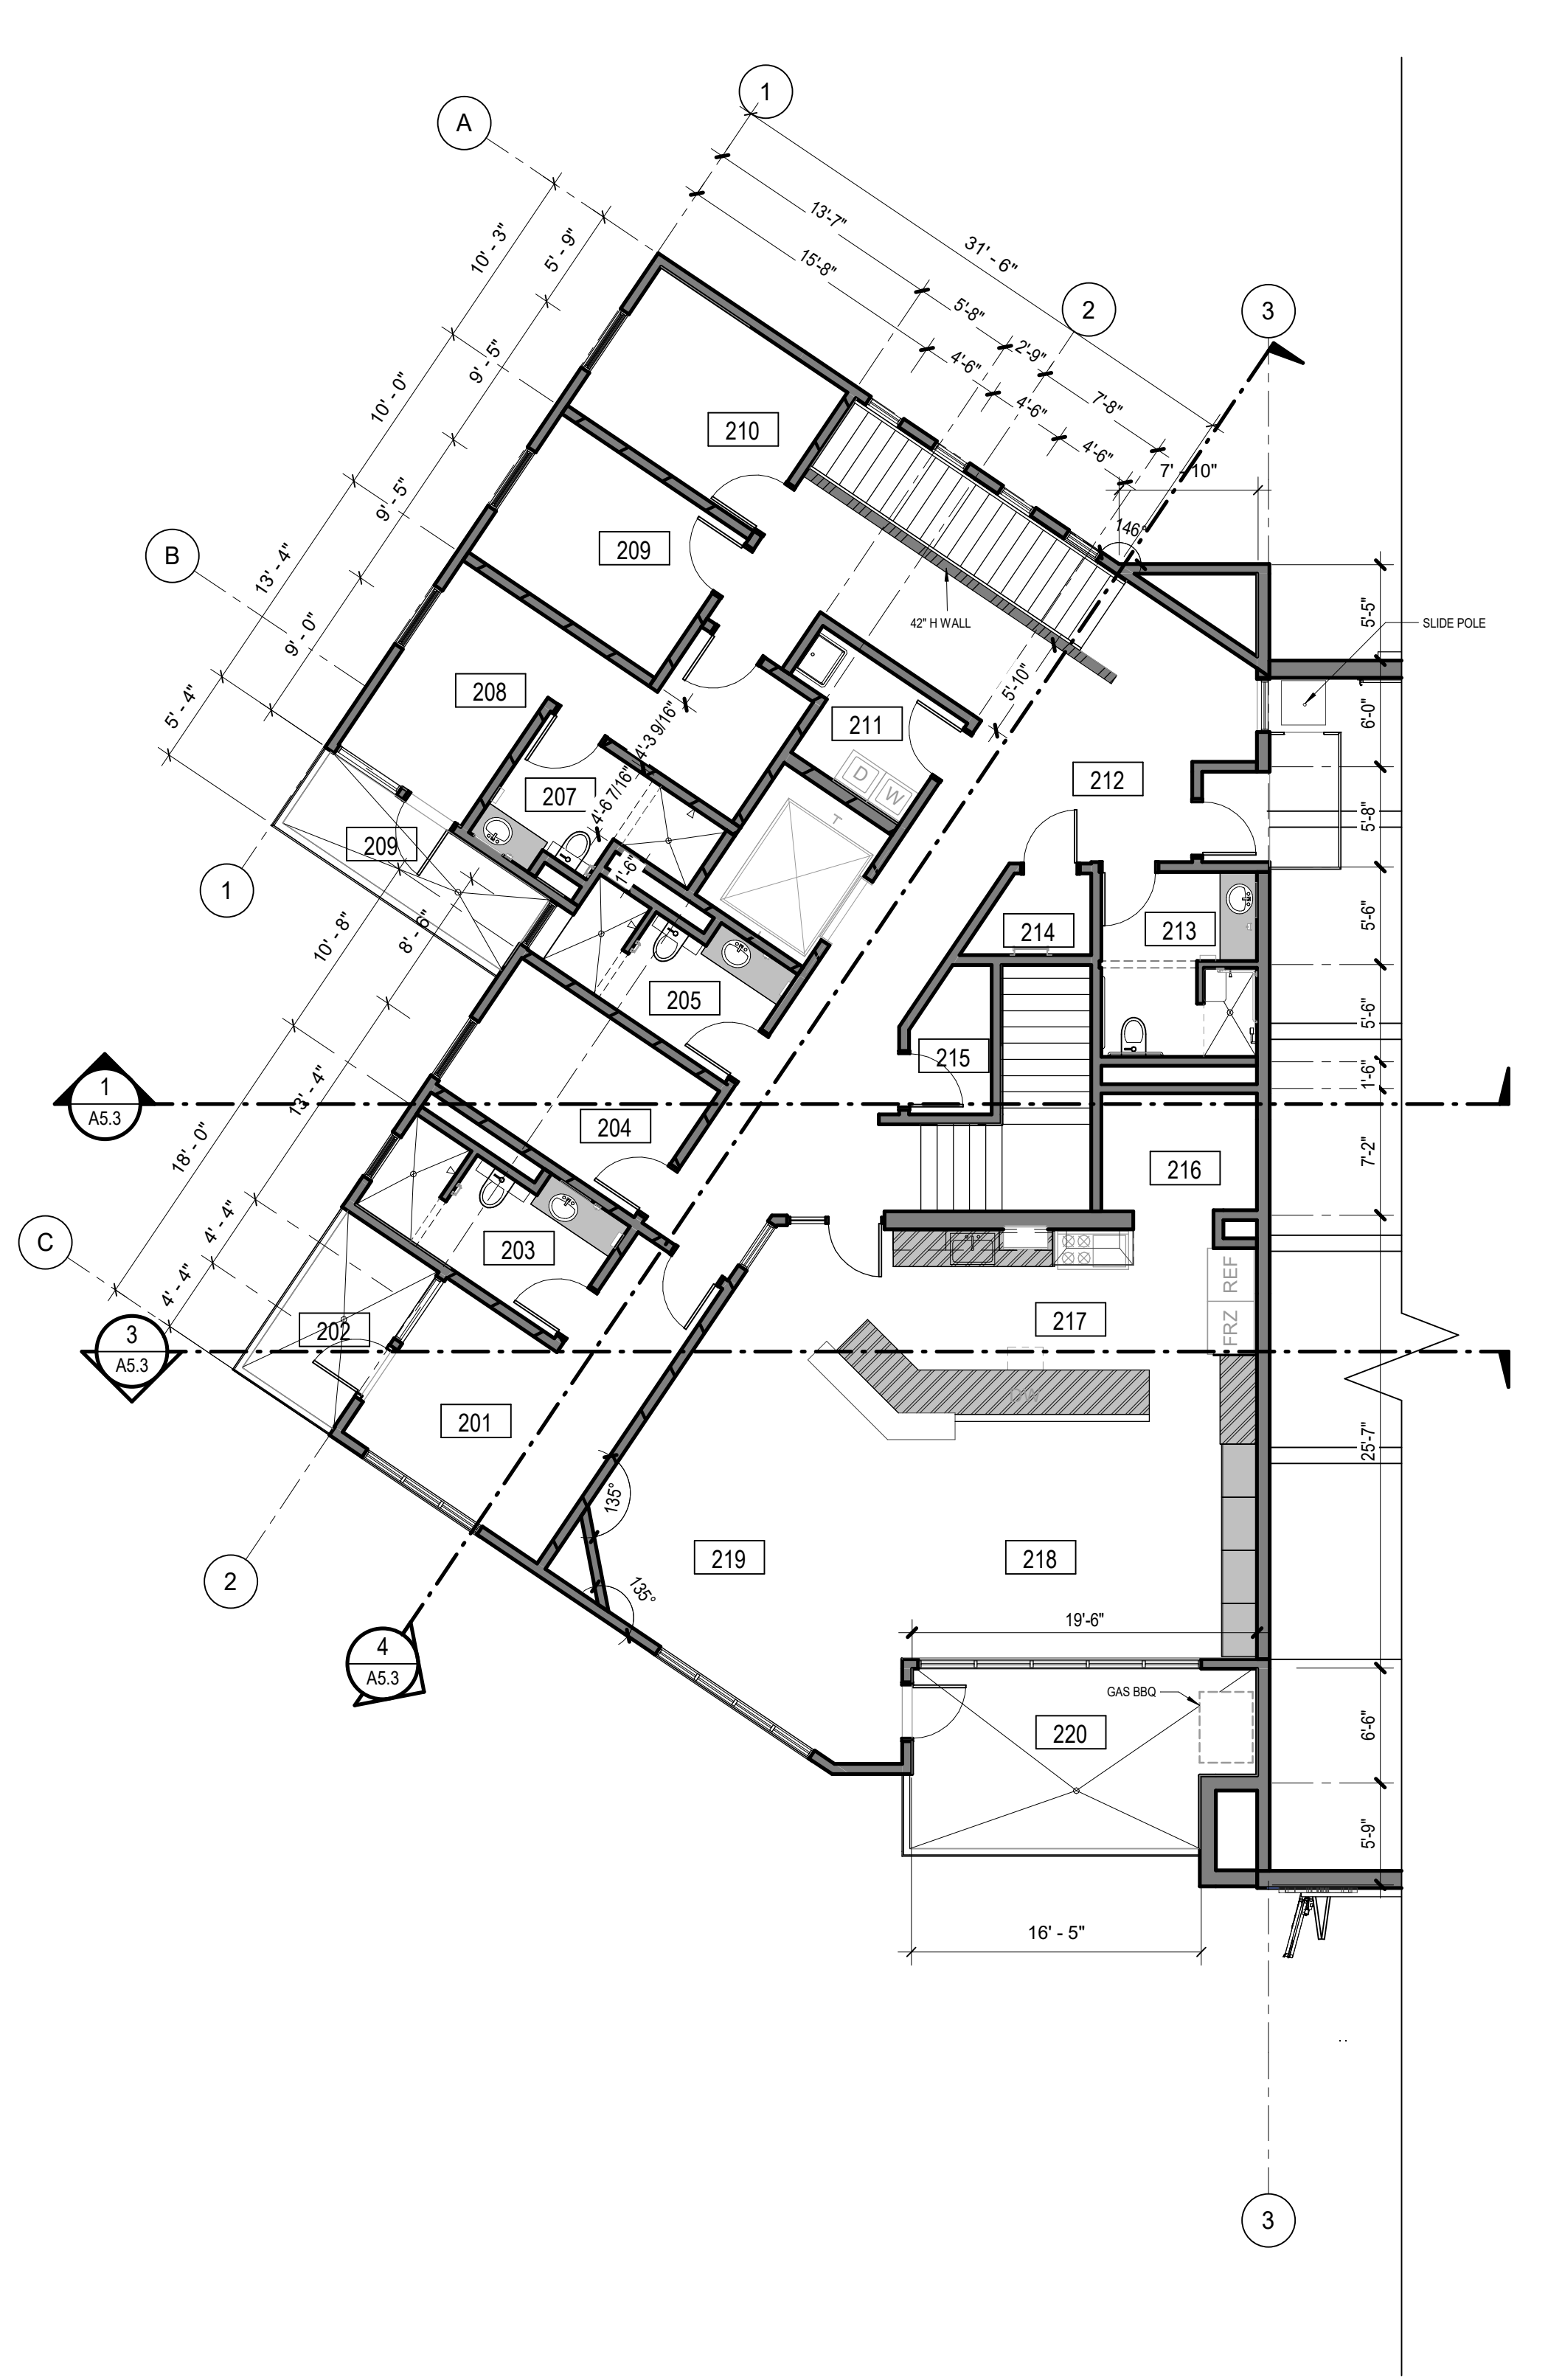

SECOND FLOOR GROSS AREA = 3,375 SF

**1** FP01 - FIRST FLOOR DIMENSION PLAN  
 SCALE: 1/8" = 1'-0"

ROOM SCHEDULE FIRST FLOOR			ROOM SCHEDULE FIRST FLOOR			ROOM SCHEDULE SECOND FLOOR		
Name	Number	Area	Name	Number	Area	Name	Number	Area
LOBBY	101	174 SF	SHOP	122	222 SF	BAT. CHIEF	201	186 SF
RR 1	102	62 SF	HOSE DRY STOR	123	52 SF	BALCONY	202	66 SF
CAPT. OFFICE	103	100 SF	FR	124	36 SF	BC RR	203	91 SF
OFFICE	104	124 SF	<b>TOTAL SF</b>		<b>6,157 SF</b>	DORM 1	204	116 SF
ELEV	105	61 SF				RR	205	84 SF
FITNESS	106	476 SF				ELEV	206	66 SF
STAIRWAY 1	107	105 SF				RR 3	207	73 SF
RR	108	56 SF				CAPTAIN	208	185 SF
ELECT	109	79 SF				DORM 2	209	120 SF
HALLWAY	110	374 SF				BALCONY	209	73 SF
CUST	111	93 SF				DORM 3	210	120 SF
EL MACH	112	55 SF				LAUNDRY	211	59 SF
STOR	113	103 SF				HALLWAY	212	559 SF
TELECOM	114	77 SF				ACCESSIBLE RR	213	91 SF
TRAINING CLASSROOM	115	483 SF				VEST	214	27 SF
APPARATUS BAY	116	2,954 SF				STOR 3	215	35 SF
YARD ST	117	46 SF				PANTRY	216	61 SF
DECON	118	94 SF				KITCHEN	217	302 SF
EMS STOR	119	77 SF				DINING	218	215 SF
TURNOUT	120	235 SF				DAYROOM	219	347 SF
COMP	121	19 SF				DECK	220	185 SF
						<b>TOTAL SF</b>		<b>3,064 SF</b>

**2** FP02 - SECOND FLOOR DIMENSION PLAN  
 SCALE: 1/8" = 1'-0"

KEYNOTE LEGEND	FLOOR PLAN LEGEND	GENERAL FLOOR PLAN NOTES
	<p><b>ROOM NAME</b></p> <p>ROOM NAME &amp; NUMBER</p> <p>NEW PARTITION</p> <p>PARTITION TYPE                      REFER TO SHEET AT 00 FOR DEFINITION</p> <p>1 HR FIRE RATING</p> <p>42" HIGH WALL</p> <p>DOOR DESIGNATION</p> <p>WINDOW DESIGNATION</p> <p>STAINLESS STEEL COUNTERTOPS</p>	<ol style="list-style-type: none"> <li>DO NOT SCALE DRAWINGS. WRITTEN DIMENSIONS TAKE PRECEDENCE. CONTACT ARCH IF CLARIFICATION IS NECESSARY IN ORDER TO DETERMINE THE INTENT OF THE CONTRACT DOCUMENTS.</li> <li>DRAWINGS NOTED AS "N.T.S." OR "N/S" ARE NOT TO SCALE.</li> <li>ALL DIMENSIONS ARE TO STRUCTURAL COLUMN LINES OR THE SURFACE OF PARTITION ASSEMBLY U.N.O.</li> <li>FIELD VERIFY ALL DIMENSIONS AND EXISTING CONDITION BEFORE COMMENCING WORK. NOTIFY ARCH. OF ANY DISCREPANCIES PRIOR TO PROCEEDING WITH AFFECTED WORK.</li> <li>NOTES OR DIMENSIONS NOTED AS "TYPICAL" OR "TYP." OR "TYP" SHALL APPLY TO CONDITIONS THAT ARE THE SAME OR SIMILAR.</li> <li>DIMENSIONS NOTED AS "FIELD VERIFY" OR "V.I.F." OR "V.I.F." SHALL BE MEASURED AND CONFIRMED AT THE PROJECT SITE BY THE CONTRACTOR AND REVIEWED WITH THE ARCH. BEFORE INCORPORATING INTO THE WORK.</li> <li>DIMENSIONS NOTED AS "CLEAR" OR "CLEAR INSIDE" REQUIRE SPECIFIC COORDINATION AMONG DISCIPLINES AND/OR MANUFACTURERS.</li> <li>REFER TO PARTITION TYPES ON A7.00 SERIES SHEETS.</li> <li>ALL INTERIOR PARTITIONS THIS SHEET, EXCEPT FOR FURR-OUT PARTITIONS, SHALL BE PARTITION TYPE U.N.O.</li> <li>ALL INTERIOR FURR-OUT PARTITIONS THIS SHEET SHALL BE PARTITION TYPE U.N.O.</li> <li>ALIGN FINISHED FACE OF WALLS WHERE WALL PARTITIONS OF DIFFERING THICKNESS ABUT AND OR ADJOIN IN THE SAME PLANE.</li> <li>ALL DOORS SHALL BE SET 6 INCHES OFF THE ADJACENT PERPENDICULAR WALL ON THE HINGE SIDE OF THE DOOR U.N.O., NOTIFY ARCH. OF ANY DOOR-RELATED CONFLICTS, INCLUDING BUT NOT LIMITED TO CONFLICTS CONCERNING ACCESSIBILITY STANDARDS.</li> <li>ALL DOOR THRESHOLDS AT ALL EXTERIOR DOORS SHALL BE SET IN FULL BED OF SEALANT.</li> <li>COORD. ALL ROOF DRAIN LEADER LOCATIONS WITH FLOOR PLAN PRIOR TO FLOOR SLAB CONSTRUCTION.</li> <li>ALL FLOOR SLOPES TO FLOOR DRAINS SHALL NOT EXCEED 1/48.</li> <li>PROVIDE AND INSTALL SELF-LEVELING UNDERLAYMENT WHERE UNEVEN FLOOR SLAB EXISTS PRIOR TO INSTALLATION OF FLOOR FINISHES.</li> <li>COORD. HOUSEKEEPING PAD LOCATIONS AND DIMENSIONS WITH EQUIPMENT TO BE INSTALLED.</li> <li>ALL FLOOR FINISH CHANGES SHALL OCCUR AT THE CENTERLINE OF DOORS U.N.O.</li> <li>ALL FLOOR FINISH MATERIAL CHANGES SHALL HAVE REDUCER STRIPS.</li> <li>ALL REQUIRED ACCESSIBLE CLEARANCES FOR ALL ITEMS, INCLUDING BUT NOT LIMITED TO ALL COUNTER TOPS, ALL PLUMBING FIXTURES, ALL DRINKING FOUNTAINS, ALL ELECTRIC WATER COOLERS, ALL LAVATORIES, ALL URINALS, ALL TOILETS SHALL BE STRICTLY ENFORCED.</li> <li>REFER TO OTHER DISCIPLINE DOCUMENTS FOR ADDITIONAL SCOPE OF WORK.</li> </ol>


PLANNING SUBMITTAL

**FIRE STATION #44**  
 COASTSIDE FIRE PROTECTION DISTRICT  
 501 STETSON STREET  
 MOSS BEACH, CA 94038  
 PLANNING SUBMITTAL



G	H	J
D	E	F
A	B	C

KEY PLAN  
 PLAN NORTH  
 TRUE NORTH

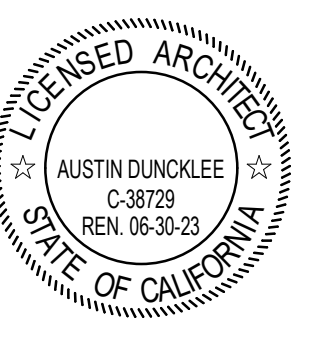

CLIENT	COASTSIDE FIRE PROTECTION DISTRICT	
PROJECT NUMBER	230137	
DATE	4/10/2024	
DRAWN BY	KF/OS	
CHECKED BY	AD	
REVISIONS		
#	DESCRIPTION	DATE

**DIMENSIONED FLOOR PLANS**

**A2.1**